

DRAFTER: A. KINOSIAN

APPROVED: B. ODELL


CHECKED: B. ODELL

DRAWING: TU-321

FILE: TU-321

PRCT NO.: PR0013,028

DWG DATE: 05/3/94

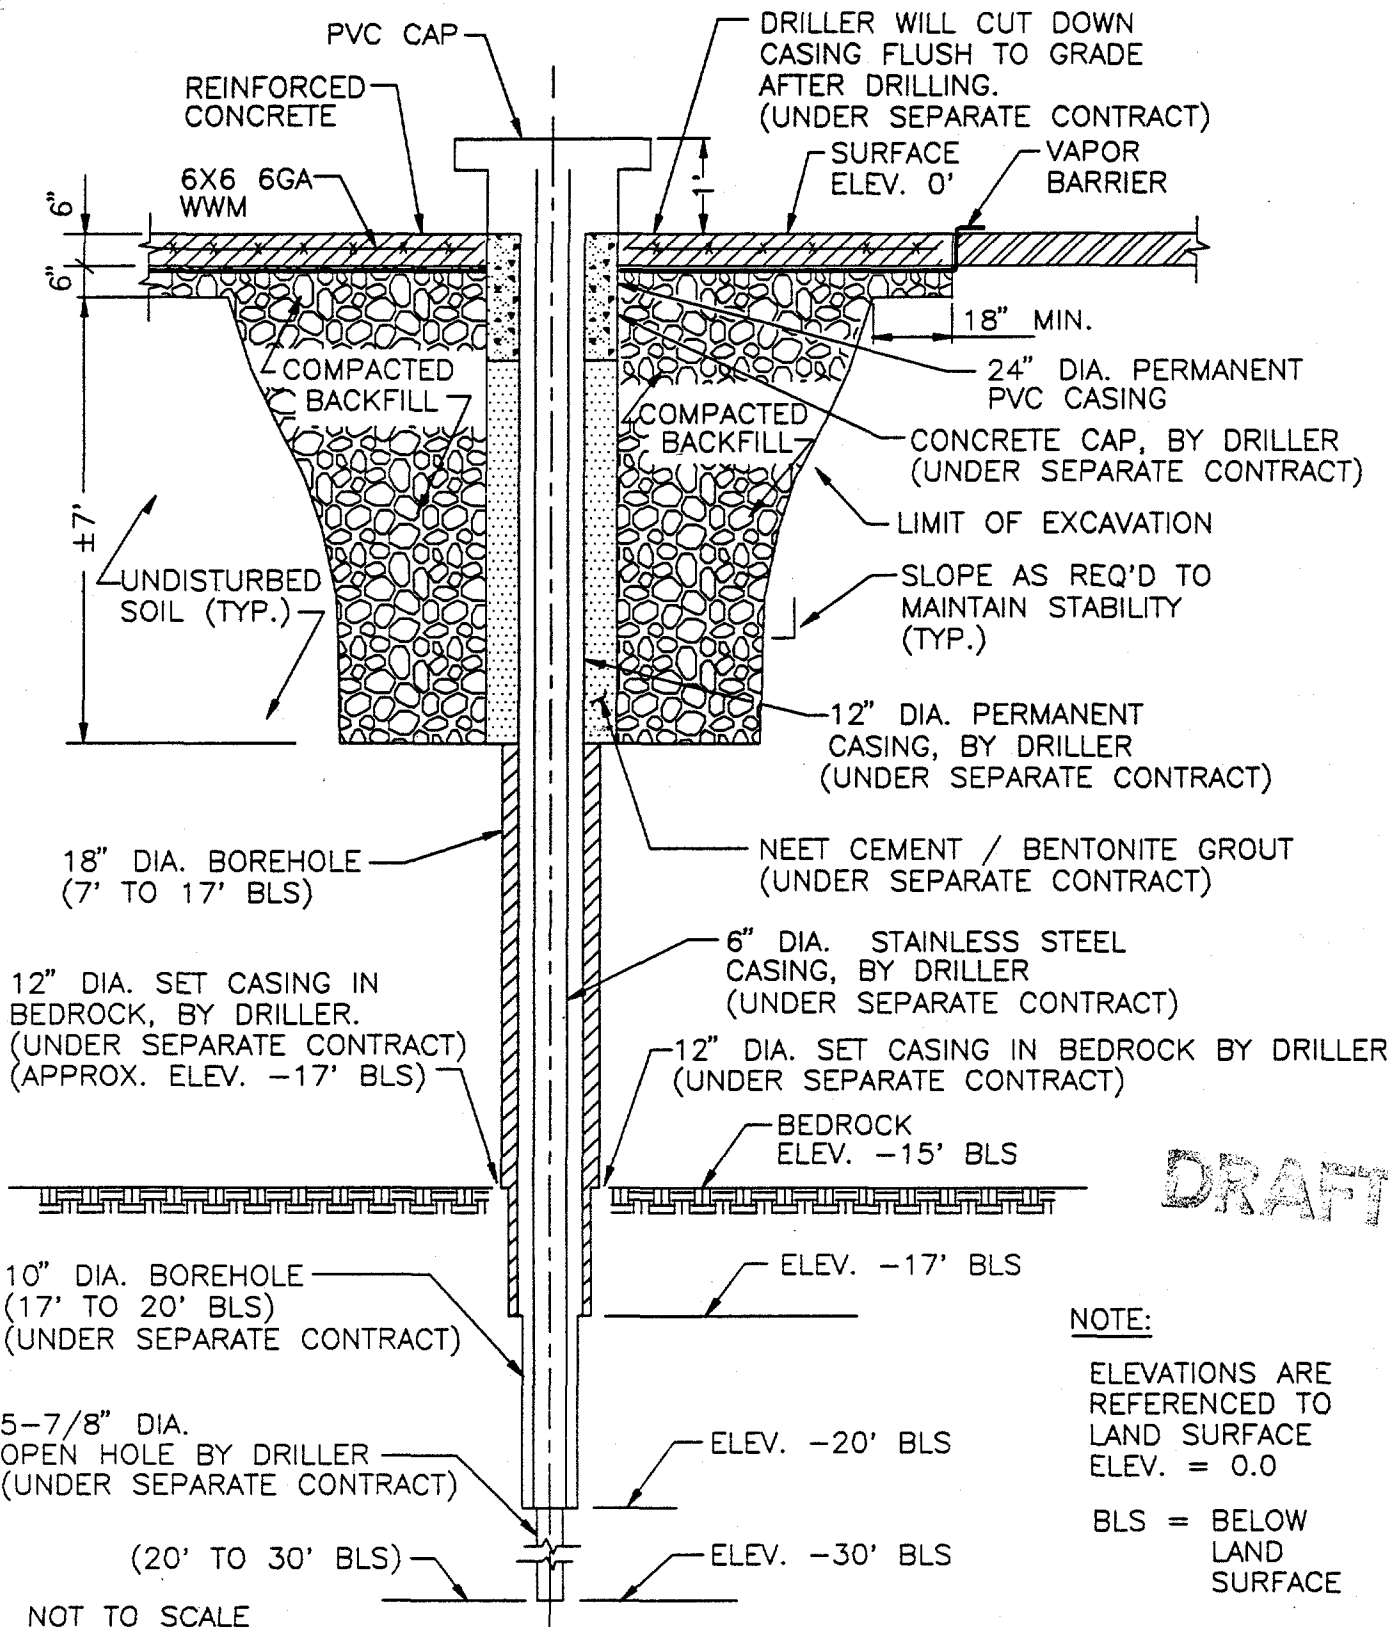

PROPOSED MONITORING WELL MW-24 WELL CONSTRUCTION

TUTU WELLS SITE
ST. THOMAS, U.S. VIRGIN ISLANDS

FIGURE

2