

ROADWAY IMPROVEMENT PLAN

St. Thomas Campus

LEGEND

BUILDING USES

- EXISTING BUILDING
- FUTURE / POTENTIAL BUILDING

ROADWAY TREATMENT INDEX
(See Total Project Cost Summary)

EXPANSION PARKING LOT INDEX
(See Total Project Cost Summary)

ROADWAY DESIGN STANDARD
(See Design Standard Sheet)

EDGE DESIGN STANDARD
(See Design Standard Sheet)

PARKING COUNTS

EXISTING TOTAL	715
PROPOSED TOTAL	1310
PROPOSED TOTAL W/ GARAGE	1478

EXISTING VEHICULAR ROUTE

PROPOSED VEHICULAR ROUTE W/ SIDEWALK

EXISTING VEHICULAR ROUTE W/O SIDEWALK

PROPOSED VEHICULAR ROUTE W/O SIDEWALK


LIMITED VEHICULAR ROUTE

PROPOSED PARKING LOT

EXISTING PARKING LOT

EXISTING GATE

PROPOSED GATE

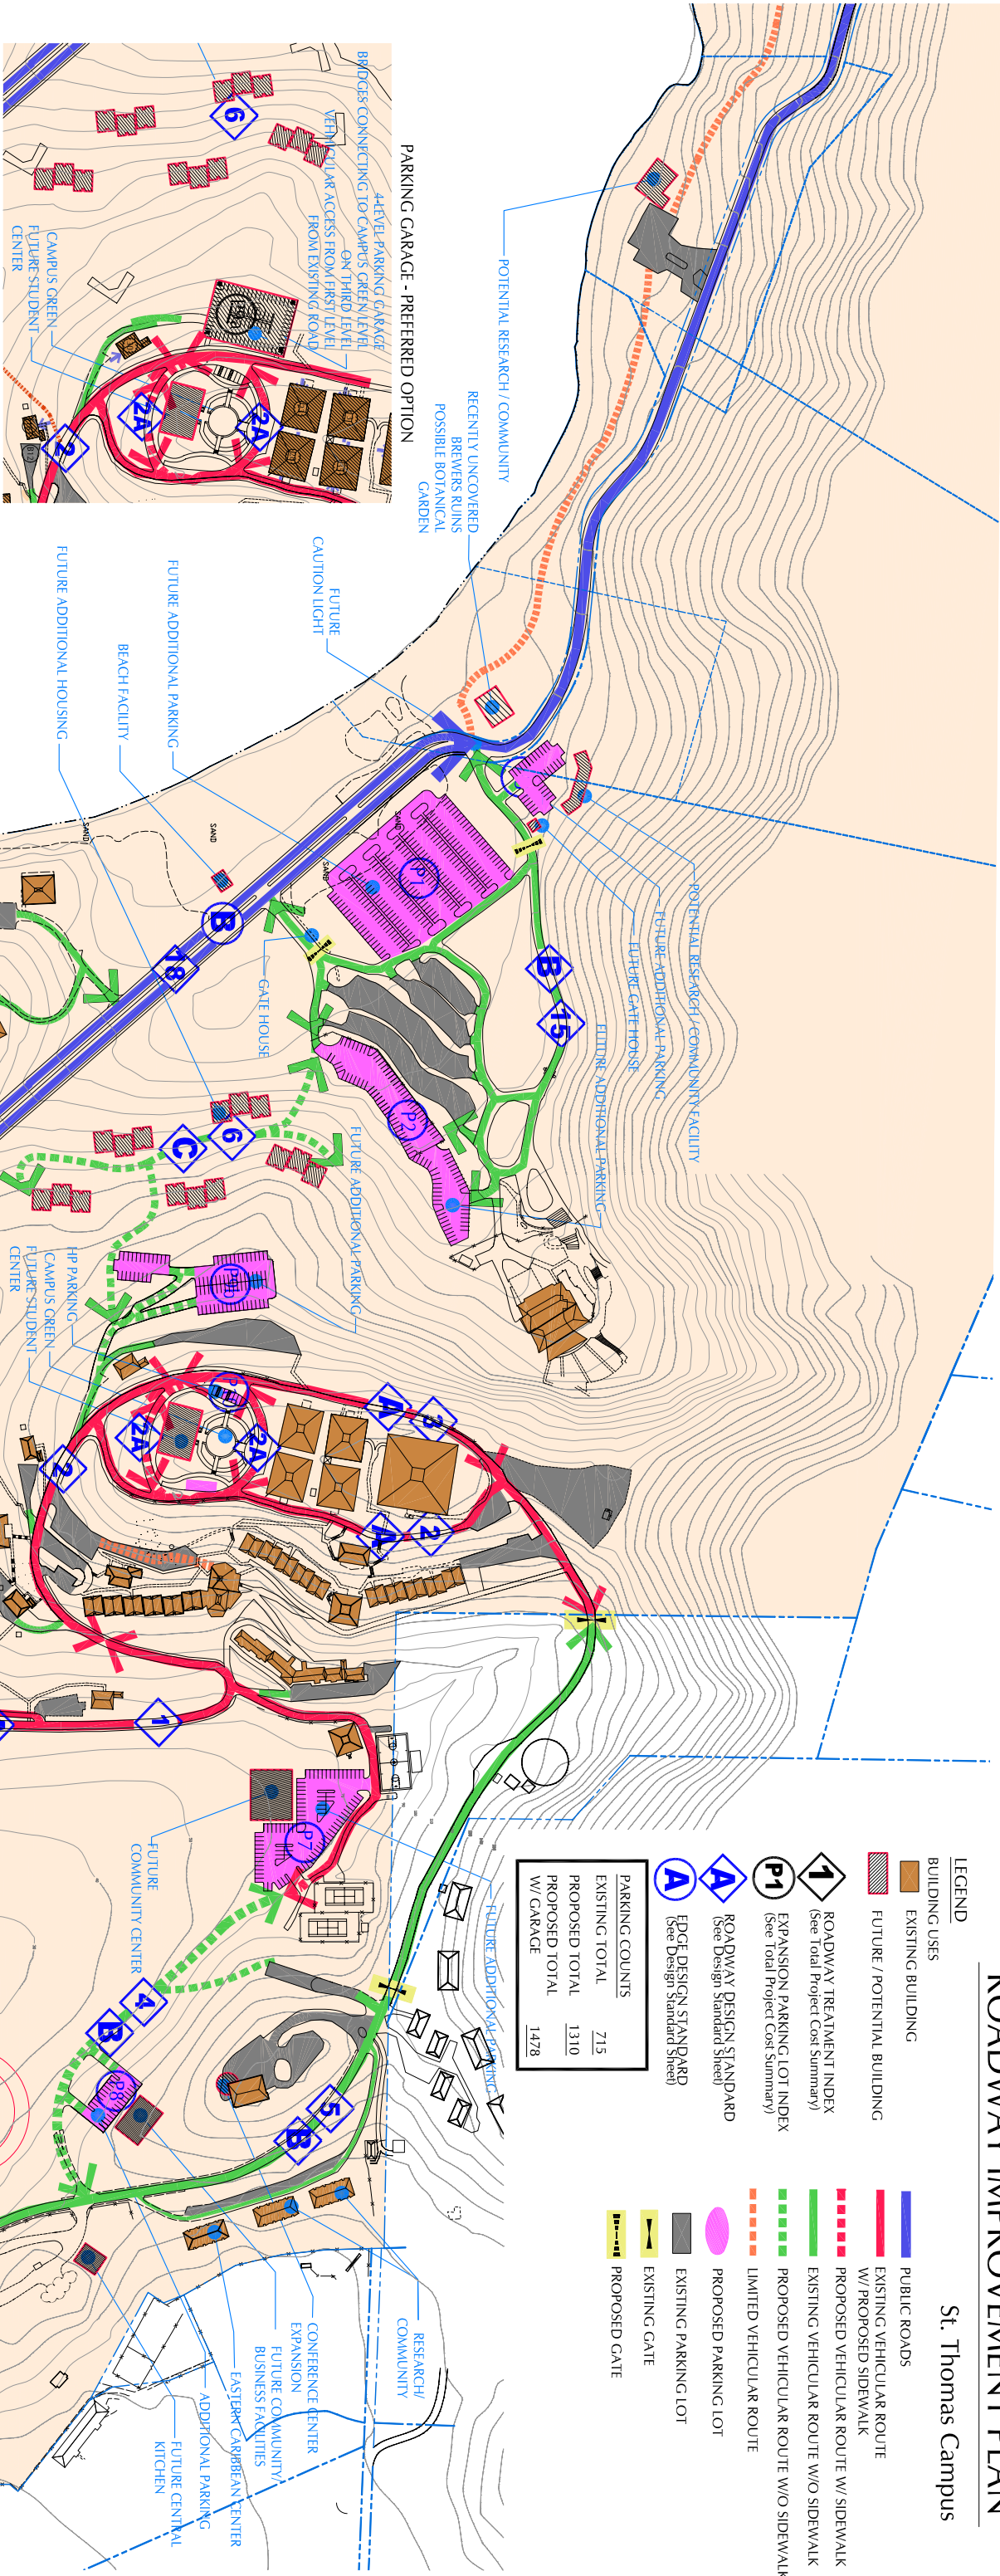

BREWERS BAY

